



தமிழ்நாடு தமிழ்நாடு TAMILNADU

AC 696906

22.01.2021 SAAYARBAI EDUCATIONAL & CHARITABLE TRUST, KANIYAMBADI

ஜெ. முத்து, மு.வி.
உ.எண். 5683/ஆ/வே 13/97
நெ. 1, சின்னா பஜார்,
வேலூர் - 632 001. தமிழ்நாடு.

166/2021

LEASE DEED

This DEED OF LEASE ENTERED INTO AT KANIYAMBADI ON THIS 22nd day of JANUARY, 2021

BY

"SAAYARBAI EDUCATIONAL & CHARITABLE TRUST" (Reg No.473/1997) (PAN card - AAFTS1059Q) a trust having its Registered Office in Chittoor to Cuddalore Road, Kaniyambadi, Vellore, Tamil Nadu, Pincode - 632 102 and represented herein by its **Treasurer Mr. S.VINODH KUMAR**, s/o Mr.N.SUGAL CHAND JAIN (PAN card -AAIPV5798G) aged about 51 years, hereinafter referred to as "**LESSOR**" which expression unless repugnant to the context shall mean and include its successors in interest, administrators and assigns etc.,

Document No.....166..... of2021..... of Book
...../..... Contains..18.....Sheets.../.....Sheet
Registering Officer

AND

"MAHARISHI VIDYA MANDIR", managed by Saayarbai Educational & Charitable Trust, having its Registered office at Pangalathan Road, (Behind GTTC), Nelvoy Village, Vellore Taluk & District, Tamil Nadu, Pincode - 632 011 and represented herein by its **Correspondent Mr.T.AMARCHANDJAIN** (PAN card - AAEP3590P) aged about 65years,


LESSEE

T. Amarchand Jain
CORRESPONDENT
Maharishi Vidya Mandir
Off. Chittoor - Cuddalore Road,

LESSOR

For Saayarbai Educational & Charitable Trust

Vinodh Kumar

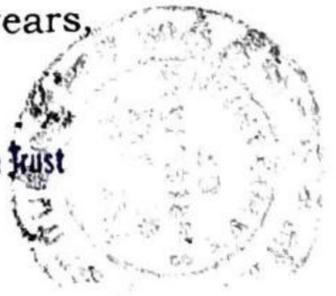



தமிழ்நாடு தமில்நாடு TAMILNADU

AC 696907

22.01.2021

**SAAYARBAI EDUCATIONAL &
CHARITABLE TRUST, KANIYAMBADI**

செ. புகார், மு.வி.
உ.எண். 5683/ஆ/வே 13/97
நெ. 1, அண்ணா பஜார்,
வேலூர் - 632 001. தமிழ்நாடு

2

son of Mr. TARA CHAND, hereinafter referred to as "**LESSEE**" which expression shall mean and include its successors in interest, successors in office, administrators and assigns.

WHEREAS the LESSOR is the absolute owner of the property comprising 29,700 sq.ft. of Building in 2.89 Acres of land which is more fully described in the schedule hereunder.

WHEREAS the LESSOR had acquired a larger extent of property comprised in Survey Nos.196/2, 196/4, 197/1 along with other survey numbers, vide sale deeds dated 16.02.1998, 14.02.1998, 18.05.1998, registered as document Nos.102/1998, 120/1998, 340/1998 respectively on the file of the sub - Registrar of Kaniyambadi.

Whereas the Lessor is in possession of the land more fully described in the schedule hereunder and has full power and authority for subjection of lease of the same.

WHEREAS the LESSOR has decided to operate a school in the name & style "**MAHARISHI VIDYA MANDIR**", managed by Saayarbai

LESSEE

Document No...166..... of ...2021...of Book
.....1.....Contains...18...Sheets...2....Sheet

LESSOR

For Saayarbai Educational & Charitable Trust

Registering Officer

CORRESPONDENT
Maharishi Vidya Mandir
Off. Chittoor - Cuddalore Road,
NE 100 101081 - 2011.



தமிழ்நாடு தமிழ்நாடு TAMILNADU

AC 696908

22.01.2021

SAAYARBAI EDUCATIONAL & CHARITABLE TRUST, KANIYAMBADI

செ. முக்தர், மு.வி.
உ.எண். 5683/ஆ/வே 13/97
நெ. 1, அண்ணா பஜார்,
வேலூர் - 632 001. தமிழ்நாடு.

3

Educational & Charitable Trust AND WHEREAS it is required as per the CBSE norms to allotsufficient land and building for the operation of the above said school, therefore the Lessor decided to lease the property more fully described in the schedule hereunder to the above named LESSEE for a period of **29 years commencing from 01.07.2020 to 30.06.2049.**

AND WHEREAS the LESSOR has offered to lease and the LESSEE has agreed to lease the schedule mentioned property upon the following terms and conditions:-

NOW THIS DEED OF LEASE WITNESSETH:

1. LESSOR shall lease and LESSEE shall pay rent as consideration for the property more fully described in the Schedule here under, solely for the purpose of operating a School in the name & style "**MAHARISHI VIDYA MANDIR**", managed by **Saayarbai Educational & Charitable Trust**, for consideration of a monthly rent of Rs.1,000/- (Rupees One Thousand only) payable according to English Calendar Month exclusive of electricity charges.

LESSEE

Document No...166..... of ...2021...of Book
...../.....Contains...18....Sheets...3....Sheet


Registering Officer
For Saayarbai Educational & Charitable Trust

LESSOR

P. Amarechandra Iyer
CORRESPONDENT
Maharishi Vidya Mandir
Off. Chittoor - Cuddalore Road,
Nelvoy, VELLUR - 632 011.

[Signature]



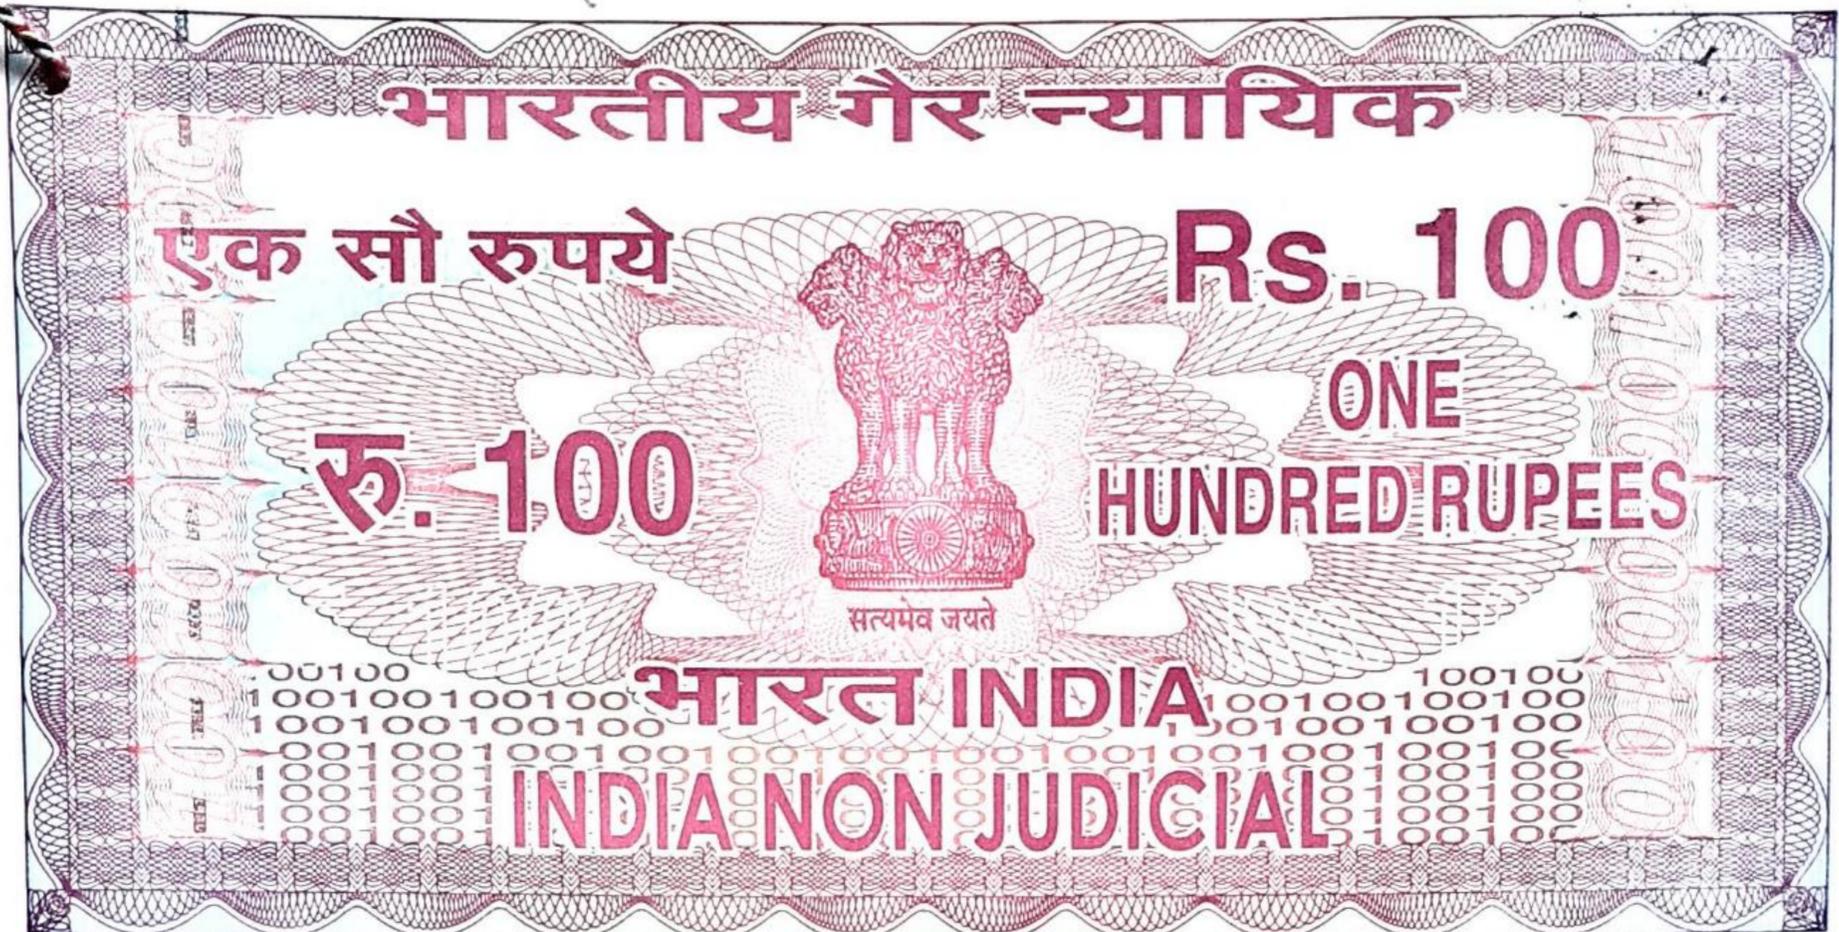

தமிழ்நாடு தமில்நாடு TAMILNADU

22.01.2021

SAAYARBAI EDUCATIONAL &
CHARITABLE TRUST, KANIYAMBADI

CE 391868

24

செ. முக்தர், மு.வி.

உ.எண். 5683/ஆ/வே 13/97

நெ. 1, சிண்ணா பஜார்,

வேலூர் - 632 001. தமிழ்நாடு.

4

2. Service tax, GST if applicable shall be borne and paid by the **LESSEE**.
3. The LESSEE shall pay the above-mentioned monthly rent, on or before the 5th day of every succeeding month, failing which the LESSOR shall hold the LESSEE in default.
4. The LESSEE shall use the property more fully described in the Schedule hereunder, solely for operating a school.
5. The LESSEE shall pay Electricity charges directly to the TNEB as per the meters provided in the premises.
6. The LESSEE shall not sub-let the premises either in part or in whole to any third parties without the written consent of the LESSOR
7. The period of this lease agreement is determined as **29 years commencing from 01.07.2020 to 30.06.2049.**
8. The LESSOR hereby confirms that no deposit/rental advance has been received from the LESSEE.

Document No... 166 of 2021 of Book
..... 1 Contains 18 Sheets 4 Sheet

LESSEE

LESSOR

Registering Officer, Saayarbai Educational & Charitable Trust

P. Amara Chand. Saig
CORRESPONDENT
Maharishi Vidya Mandir
Off. Chittoor - Cuddalore Road,
Belvay, VELLORE - 632 011.



தமிழ்நாடு தமில்நாடு TAMILNADU
22.01.2021

CE 391869

SAAYARBAI EDUCATIONAL &
CHARITABLE TRUST, KANIYAMBADI

24
செ. ஸ்ரீதர், மு.வி.
உ.எண். 5683/ஆ/வே 13/97
நெ. 1, அண்ணா பஜார்,
வேலூர் - 632 001. தமிழ்நாடு.

5

9. The LESSOR shall pay the property tax and water tax in respect of the schedule mentioned property.

10. The LESSEE shall permit the LESSOR or their agents or servants to inspect the premises at all reasonable times after giving due notice for the same.

11. The LESSOR or LESSEE may terminate the tenancy before the expiration of the period mentioned above by furnishing 12 month's notice upon each other.

12. This Lease deed shall be subject to the jurisdiction of the courts Vellore only.

13. The Lessee shall bear the stamp duty and registration fees for registering the lease deed.

14. By this Instrument of Lease Deed, the Lessee shall be entitled to apply for School licences from the appropriate authorities and other approvals for running the said school in the schedule mentioned property.

Document No. 165 of 2021
Contains 18 Sheets 5 Sheet

LESSEE

LESSOR

Registering Office Saayarbai Educational & Charitable Trust

T. Amar et al
CORRESPONDENT
Maharishi Vidya Mandir
Off. Chittoor - Cuddalore Road,
Neyyoy, VELLORE - 632 011.



தமிழ்நாடு தமில்நாடு TAMILNADU

22.01.2021

SAAYARBAI EDUCATIONAL &
CHARITABLE TRUST, KANYAMBADI

CE 391870

24
ஜெ. முத்தர், மு.வி.
உ.எண். 5383/ஆ/வே 13/97
நெ. 1, அண்ணா பஜார்,
வேலூர் - 632 001. தமிழ்நாடு.

6

15. At the sole option of the Lessee, the Lease may be renewed for a further such period on the same terms and conditions subject to escalation of rent which shall be mutually agreed thereon. Such renewals shall be effected by execution and registration of a fresh Lease deed. The Lessee shall intimate their intention to renew the lease to the Lessee, 6 (six) months' prior to the expiry of the Lease Period.

16. The Lessee shall be entitled to make non-structural improvements, alterations, additions to the building in the schedule property for the purpose and requirement to run the said school.

17. The **LESSEE** shall be entitled to have at its own cost, its interior furniture's, fixtures, A/c equipments, Lab equipments and all movable assets which are required for the School purpose.

LESSEE

T. Amar Chaud. Sanyal

CORRESPONDENT

Maharishi Vidya Mandir

Off. Chittoor - Cuddalore Road,

Nelvoy, VELLORE - 632 011.

LESSOR

For Saayarbai Educational & Charitable Trust

[Signature]

Document No... 166 of ... 2021 of Book
1 Contains ... 18 ... Sheets ... 6 Sheet

[Signature]
Registering Officer



தமிழ்நாடு தமில்நாடு TAMILNADU

CE 391871

22.01.2021

**SAAYARBAI EDUCATIONAL &
CHARITABLE TRUST, KANIYAMBADI**

ஜெ. முத்தர், மு.வி.
உ.எண். 5683/ஆ/வே 13/97
நெ. 1, அண்ணா பஜார்,
வேலூர் - 632 001. தமிழ்நாடு.

7

SCHEDULE OF PROPERTY

All that piece and parcel of land having an extent of 2.89 Acres (1,26,000 Sq.Ft or 11700.0 Sq.Mtr) and school building having a built-up area of 14,854 sq.ft. (1380.0Sq.Mtr.) of RCC Roof Ground floor and 14,854 sq.ft., (1380.0Sq.Mtr.) of RCC Roof First floor (totally 29,700 Sq.Ft.), comprised in **Survey No.196/2**, acre 1.76 cents (Old S.Nos.399, 400), **Survey No.196/4**, acre 0.58 cents (Old S.No.399), **Survey No.197/1(Part)**, acre 0.55 cents, totally **acre 2.89 cents** in **KANIYAMBADI** Village, Vellore District, bounded on the

North by : Panchayat Road
South by : Trust property and private property
East by : Private Property & Private Road
West by : Private property

LESSEE

LESSOR

For Saayarbai Educational & Charitable Trust

P. Amarethand. Jaib
CORRESPONDENT
Maharishi Vidya Mandir
Off. Chittoor - Cuddalore Road/
Melvay, VELLORE - 632 011.
No. 166 of 2021 of Book
Contains 18 Sheets 7 Sheet
Registering Officer



தமிழ்நாடு தமில்நாடு TAMILNADU
22.01.2021

**SAAYARBAI EDUCATIONAL &
CHARITABLE TRUST, KANYAMBADI**

CE 391872

ஜெ. பூதீதர், மு.வி.
உ.எண். 5683/அ./வே 13/97
நெ. 1, அண்ணா பஜார்,
வேலூர் - 632 001, தமிழ்நாடு.


8


In witness whereof the **LESSOR** and the **LESSEE** have signed this Lease Agreement on the day, month and year first above written in the presence of the following witnesses.

WITNESSES:-


1.  (A. ELANGO)
S/o. K. Annamutham
24, Vivekanandhar Street
Engin Nagar, Vellore - 2

2.  (C. Saravanan)
S/o. A. G. Subramani
5/81, Pulavar Nagar
Rangapuram
Sathurachari
Vellore

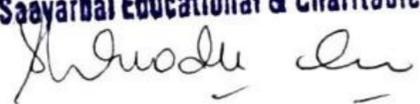LESSOR
For Saayarbai Educational & Charitable Trust

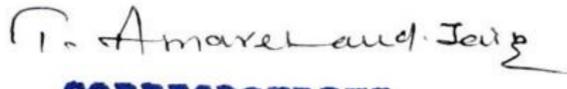
LESSEE

CORRESPONDENT
Maharishi Vidya Mandir
Off. Chittoor - Cuddalore Road,
Nelvoy, VELLORE - 632 011.

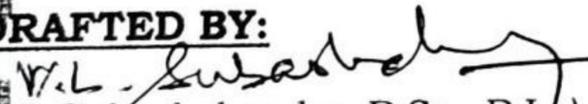DRAFTED BY:



(V.L. Subashchander, B.Sc., B.L.,) Advocate - M.S.2524/06, Mobile No.9894081378
#10, Ponniyamman Koil Street, Sainathapuram, Vellore-632 001
#5, Battai Street, Velapadi, Vellore-632 001

Document No...166..... of 2021.....of Book
.....Contains...18.....Sheets &.....Sheet

Registering Officer

Presented in the office of the Sub Registrar of Kaniyampadi and fee of ₹ 3,790/- paid at 03:14 PM on the 22/01/2021 by


Left Thumb

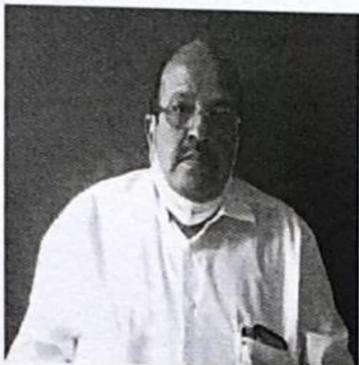

G. Amarelaud-Jain

Additions as per recitals of document


Execution admitted by
Left Thumb

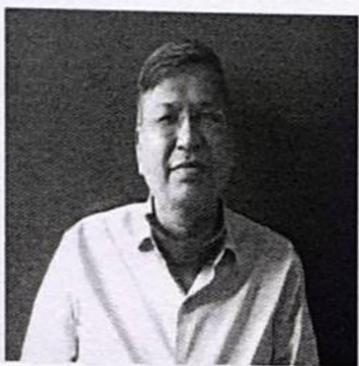

S. Anand

Additions as per recitals of document

Claim admitted by
Left Thumb

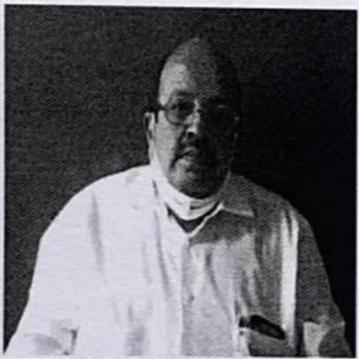

G. Amarelaud-Jain

Additions as per recitals of document

Identified By

1.

Mr. S.SARAVANAN Son of A G SUBRAMANI 5, Pulavar Nagar, Rangapuram, Sathuvachari, Vellore, Vellore , Tamil Nadu, India, 632009.


2.

Mr. A.ELANGO Son of N ARUMUGAM Plot No.24, Vivekanandar Street, Ezhil Nagar, Thorapadi, Vellore, Vellore , Tamil Nadu, India, 632002.

22nd day of January 2021

Document No. 166 of 2021 of Book
1 Contains 18 Sheets 9 Sheet
Registering Officer

SHEELA B
Sub Registrar
Kaniyampadi

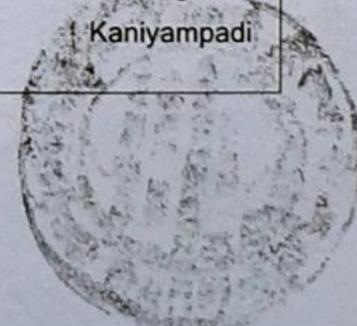

R/Kaniyampadi/Book-1/166/2021


Registered as Number R/Kaniyampadi/Book-1/166/2021.

Date: 22/01/2021

Kaniyampadi




SHEELA B
Sub Registrar

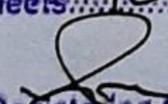Document No. 166 of 2021 of Book
1 Contains 18 Sheets 10 Sheet

Registering Officer

2 / 2





தமிழக அரசு

வருவாய்த் துறை

நில உரிமை விபரங்கள் : இ. எண் 10(1) பிரிவு

மாவட்டம் : வேலூர்

வட்டம் : வேலூர்

வருவாய் கிராமம் : கணியம்பாடி

பட்டா எண் : 308

உரிமையாளர்கள் பெயர்

1. - ... கணியம்பாடி சாயர்பாய் எஜிகேஷனல் சாரிடபிள் டிரஸ்ட் -

புல எண்	உட்பிரிவு	புன்செய்		நன்செய்		மற்றவை		குறிப்புரைகள்
		பரப்பு	தீர்வை	பரப்பு	தீர்வை	பரப்பு	தீர்வை	
		ஹெக்டர் - ஏர்	ரூ - பை	ஹெக்டர் - ஏர்	ரூ - பை	ஹெக்டர் - ஏர்	ரூ - பை	
172	3	--	--	1 - 42.50	29.70	--	--	----- 25-10-2015
173	17	--	--	0 - 31.50	6.55	--	--	----- 25-10-2015
173	6	--	--	0 - 1.00	0.15	--	--	----- 25-10-2015
173	7	--	--	0 - 28.50	5.95	--	--	----- 25-10-2015
182	2A3	--	--	0 - 0.58	0.12	--	--	----- 25-10-2015
183	2	--	--	0 - 0.50	0.10	--	--	----- 25-10-2015
183	6	--	--	0 - 40.50	9.35	--	--	----- 25-10-2015
183	7	--	--	0 - 44.00	10.20	--	--	----- 25-10-2015
186	1	--	--	0 - 18.50	3.85	--	--	----- 25-10-2015
186	4	--	--	0 - 51.00	10.65	--	--	----- 25-10-2015
186	5	--	--	0 - 46.00	9.60	--	--	----- 25-10-2015
186	6	--	--	0 - 90.00	18.75	--	--	----- 25-10-2015
187	2	--	--	0 - 1.50	0.25	--	--	----- 25-10-2015
187	3	--	--	0 - 30.50	5.65	--	--	----- 25-10-2015
187	4	--	--	0 - 3.50	0.70	--	--	----- 25-10-2015
187	5A	--	--	0 - 32.50	6.80	--	--	----- 25-10-2015
187	10	--	--	0 - 3.00	0.55	--	--	----- 25-10-2015
188	11	--	--	0 - 13.00	2.40	--	--	----- 25-10-2015

187 5A of 2021 of Bc. --
contains 18 Sheets. 11 Sheet
Registering Officer

G. Amar Chand. Jalp

For Saayarbai Educational & Charitable Trust

[Signature]

19-01-2021, 15:21

188	13	--	--	0 - 14.00	2.60	--	--	----- 25-10-2015
188	14A	--	--	0 - 33.00	6.10	--	--	----- 25-10-2015
188	5	--	--	0 - 91.00	16.85	--	--	----- 25-10-2015
190	2B	--	--	0 - 65.50	15.18	--	--	----- 25-10-2015
196	2	--	--	0 - 73.00	14.10	--	--	----- 25-10-2015
196	4	--	--	0 - 23.50	4.55	--	--	----- 25-10-2015
197	1	--	--	1 - 20.50	25.10	--	--	----- 29-10-2015
197	2	--	--	0 - 5.50	1.00	--	--	----- 25-10-2015
197	5	--	--	0 - 10.00	2.10	--	--	----- 25-10-2015
197	7	--	--	0 - 17.50	4.05	--	--	----- 25-10-2015
198	10	--	--	0 - 56.50	8.70	--	--	----- 26-10-2015
198	8	--	--	0 - 48.50	7.50	--	--	----- 26-10-2015
198	9	--	--	0 - 14.50	2.55	--	--	----- 26-10-2015
199	5	--	--	0 - 17.00	2.95	--	--	----- 26-10-2015
199	6	--	--	0 - 12.50	1.95	--	--	----- 26-10-2015
202	1	--	--	0 - 38.50	5.95	--	--	----- 26-10-2015
202	2	--	--	0 - 2.50	0.40	--	--	----- 26-10-2015
202	3	--	--	0 - 25.50	4.45	--	--	----- 26-10-2015
202	4	--	--	0 - 6.50	1.00	--	--	----- 26-10-2015
202	5	--	--	0 - 37.00	6.45	--	--	----- 26-10-2015
202	7	--	--	0 - 40.50	7.05	--	--	----- 26-10-2015
				13 - 31.58	261.90			

குறிப்பு2 :



1. மேற்கண்ட தகவல் / சான்றிதழ் நகல் விவரங்கள் மின் பதிவேட்டிலிருந்து பெறப்பட்டவை. இவற்றை தாங்கள் <https://eservices.tn.gov.in> என்ற இணைய தளத்தில் 04/01/120/00308/30091 என்ற குறிப்பு எண்ணை உள்ளீடு செய்து உறுதி செய்துகொள்ளவும்.

கணினி மூலம் பதிவு செய்துள்ள தகவல்கள் 19-01-2021 அன்று 03:18:41 PM நேரத்தில் அச்சடிக்கப்பட்டது.



கைப்பேசி கேமராவின் 2D barcode படிப்பான் மூலம் படித்து 3G/GPRS வழி இணையதளத்தில் சரிபார்க்கவும்

Registering Officer

T. Amarekand. Jaip

For Saayarbai Educational & Charitable Trust

(Signature)


" MAHARISHI VIDYA MANDIR "

(A UNIT OF GANADIPATHY TULSI'S JAIN ENGINEERING COLLEGE)

**SITE PLAN SHOWING THE ACTUAL CONSTRUCTION OF SCHOOL BUILDING IN S.F NO: 196/2, 196/4, 197/1 PART,
OFF. CHITTOOR TO CUDDALORE ROAD, NELVOY, VELLORE TALUK & VELLORE DISTRICT - 632 011.**

SCALE - 1:400

EXISTING PANCHAYAT ROAD

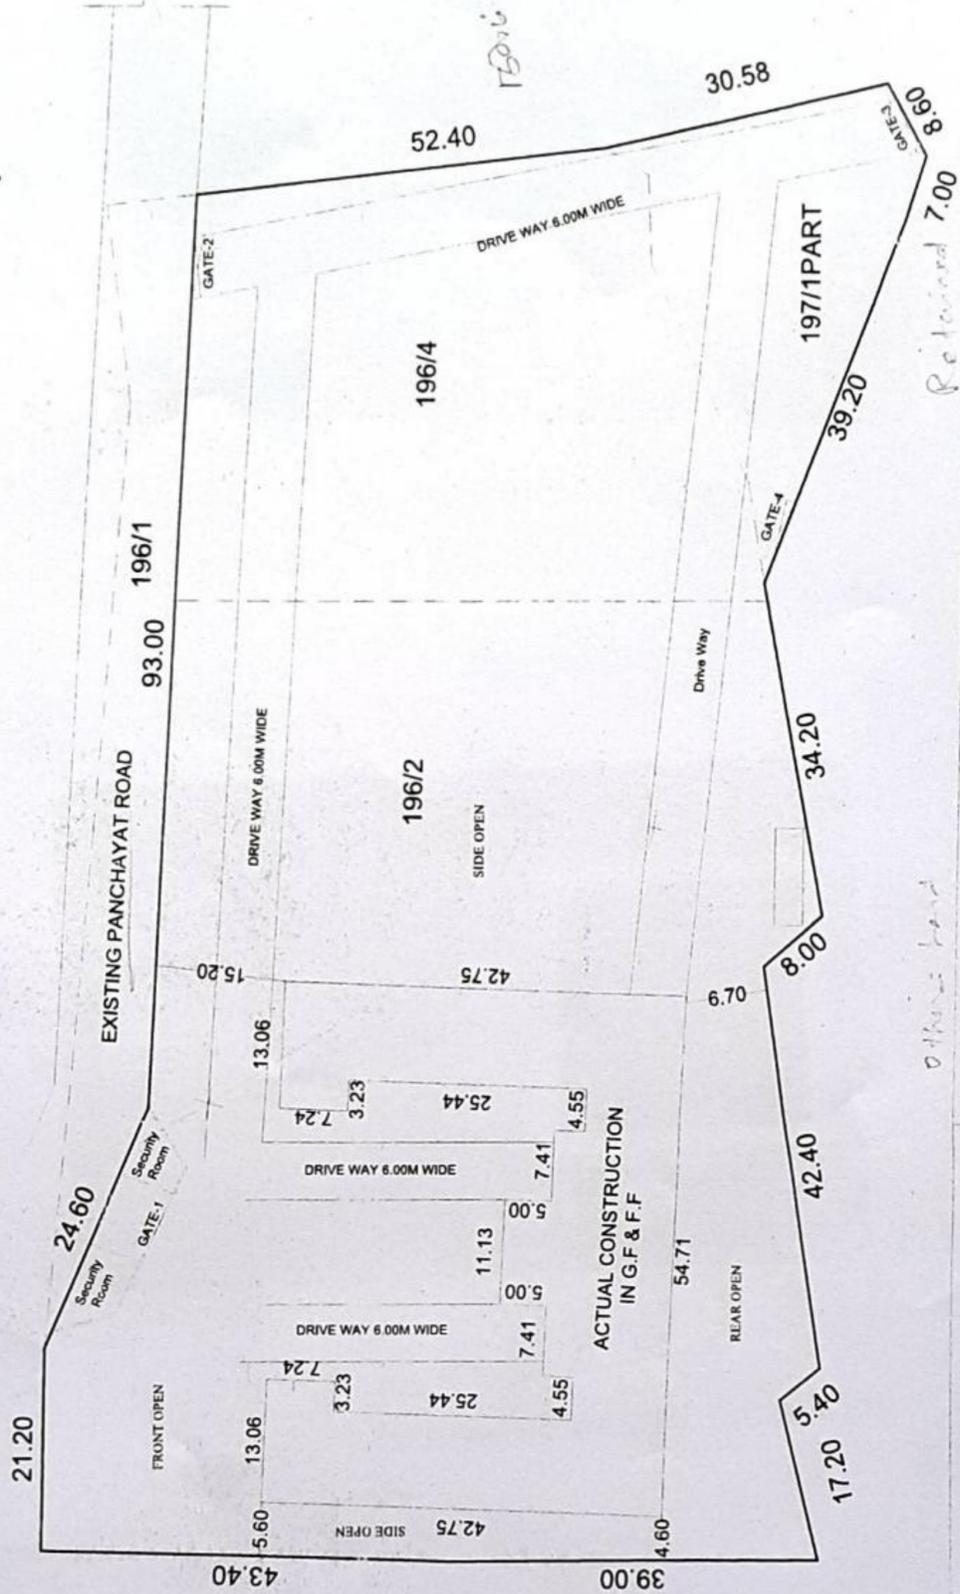

OFFICE USE

COLOUR INDEX:

OWNER'S BOUNDARY SHOW IN
ACTUAL CONSTRUCTION SHOW IN
EXISTING LOAD SHOW IN

AREA DETAILS:

	SO.FT	SO.M
TOTAL AREA OF THE SITE	- 125937.80	11699.90
ACTUAL CONSTRUCTION GROUND FLOOR AREA	- 14850.66	1379.66
ACTUAL CONSTRUCTION FIRST FLOOR AREA	- 14850.66	1379.66
OPEN AREA OF THE SITE	- 111087.14	10320.24

Document No. 166 of 2021 of Book
Contains 18 Sheets of 13 Sheet

STATE HIGHWAY

Registering Officer

TO VELLORE

STATE HIGHWAY

TO TIRUVANNAMALAI

OWNER'S SIGNATURE REGISTERED ENGINEER SIGNATURE

P. Anandalingam

CORRESPONDENT

Maharishi Vidya Mandir
Off. Chittoor - Cuddalore Road,
Nelvoy, VELLORE - 632 011.

For Saayarbai Educational & Charitable Trust

S. Anandalingam

भारत सरकार
Government of India

विदेनाथ कुमार क
Vinodh Kumar S
பிறந்த நாள் / DOB: 18/09/1969
ஆண் / MALE

Issue Date: 16/10/2013

3106 9649 3306

मेरा आधार, मेरी पहचान

भारतीय विशिष्ट पहचान प्राधिकरण
Unique Identification Authority of India

முகவரி: S/O. சுகன் சந்த் ஜெயின், 25/10,
ரங்கநாதன் அவினியு, கீழ்பாக்கம், சென்னை,
தமிழ் நாடு, 600010

Print Date: 30/09/2020

Address: S/O: Sugal Chand Jain, 25/10,
RANGANATHAN AVENUE, Kilpauk,
Chennai, Tamil Nadu, 600010

3106 9649 3306

1947 help@uidai.gov.in www.uidai.gov.in

S. Vinodh Kumar
For Saayarbai Educational & Charitable Trust

G. Amarendra Jain

CORRESPONDENT
Maharishi Vidya Mandir
Off. Chittoor - Cuddalore Road,
Hivey, VELLORE - 632 011.

Document No... 166... of... 2021... of Book
... 1... Contains... 18... Sheets... 14... Sheet

[Signature]
Registering Officer



आयकर विभाग
INCOME TAX DEPARTMENT



भारत सरकार
GOVT. OF INDIA

AMARCHAND JAIN

TARACHAND

10/01/1956

Permanent Account Number

AAEPA3590P

T. Amarchand Jain
Signature



12122014

T. Amarchand Jain

CORRESPONDENT
Maharishi Vidya Mandir
Off. Chittoor - Cuddalore Road,
Nelvoy, VELLORE - 632 011.

For Saayarbai Educational & Charitable Trust

[Signature]

इस कार्ड के खोने / पाने पर कृपया सूचित करें / लौटारं :

आयकर पैन सेवा इकाई, एन एस डी एल
5 वीं मंजिल, मंत्री स्टर्लिंग, प्लॉट नं. 341, सर्वे नं. 997/8,
मॉडल कालोनी, दीप बंगला चौक के पास,
पुणे - 411 016.

If this card is lost / someone's lost card is found,
please inform / return to :

Income Tax PAN Services Unit, NSDL
5th floor, Mantri Sterling,
Plot No. 341, Survey No. 997/8,
Model Colony, Near Deep Bungalow Chowk,
Pune - 411 016.

Tel: 91-20-2721 8080, Fax: 91-20-2721 8081
e-mail: tininfo@nsdl.co.in

T. Amarchand Jain

Document No...166... of 2021... of Bco..
...Contains...18...Sheets...15...Sheet
[Signature]
Registering Officer




 இந்திய அரசாங்கம்
 Government of India


 டாக்டர் அமர்சந்த ஜெயின்
 I Amarchand Jain
 பிறந்த நாள்/DOB: 10/01/1956
 -ஆண்/ MALE

7555 3628 4859
 VID : 9104 6893 5110 1626

எனது ஆதார். எனது அடையாளம்

I Amarchand Jain

For Saayarbai Educational & Charitable Trust

[Signature]


 இந்திய தனிப்பட்ட அடையாள ஆணைய அமைப்பு
 Unique Identification Authority of India

முகவரி:
 தாராசந்த ஜெயின், நோ:14/23 ரங்கநாதன்
 அவளயூ, கீழ்பாக்கம், சென்னை,
 தமிழ் நாடு - 600010

Address:
 S/O.Tarachand Jain, No;14/23
 Ranganthan Avenue, Kilpauk, Chennai,
 Tamil Nadu - 600010

7555 3628 4859
 VID : 9104 6893 5110 1626

1047 help@uidai.gov.in www.uidai.gov.in

Document No. *166* of *2021* of Book
 Contains *18* Sheets *16* Sheet
 Registering Officer


I Amarchand Jain

CORRESPONDENT
Maharishi Vidya Mandir
 Off. Chittoor - Cuddalore Road,
 Nelvay, VELLORE - 632 011.




UNION OF INDIA Driving Licence (Tamil Nadu)


DL. No. **TN23 20010003091** (NT)

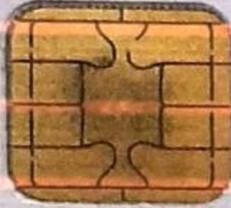
 Date of Issue: **09-07-2001** Valid Till: **10-02-2024**

Name: **A ELANGO** Date of Birth: **19-04-1968** Blood Group: **A1+**

Son/Daughter/Wife of: **N ARUMUGAM**



Handwritten signature

TND00053025 **TN23 20010003091**


 LMV Badge Date: **04-06-2013**


 MCWG Badge No.

09-07-2001

Address: **PLOT NO.24. VIVEKANANDAR ST. EZHIL NAGAR, THORAPADI VELLORE 632002**


Holder's Signature: *[Signature]* Document No. **166** of **2021** of **5008**

Contains **18** Sheets of **18** Sheets


Signature of Issuing Authority: *[Signature]* **TN23 VELLORE RTO**

T. Amare Lal
CORRESPONDENT
Maharishi Vidya Mandir
Off. Chittoor - Cuddalore Road,
Nelvoy, VELLORE - 632 011.

Registering Officer: *[Signature]* **Saayarbai Educational & Charitable Trust**

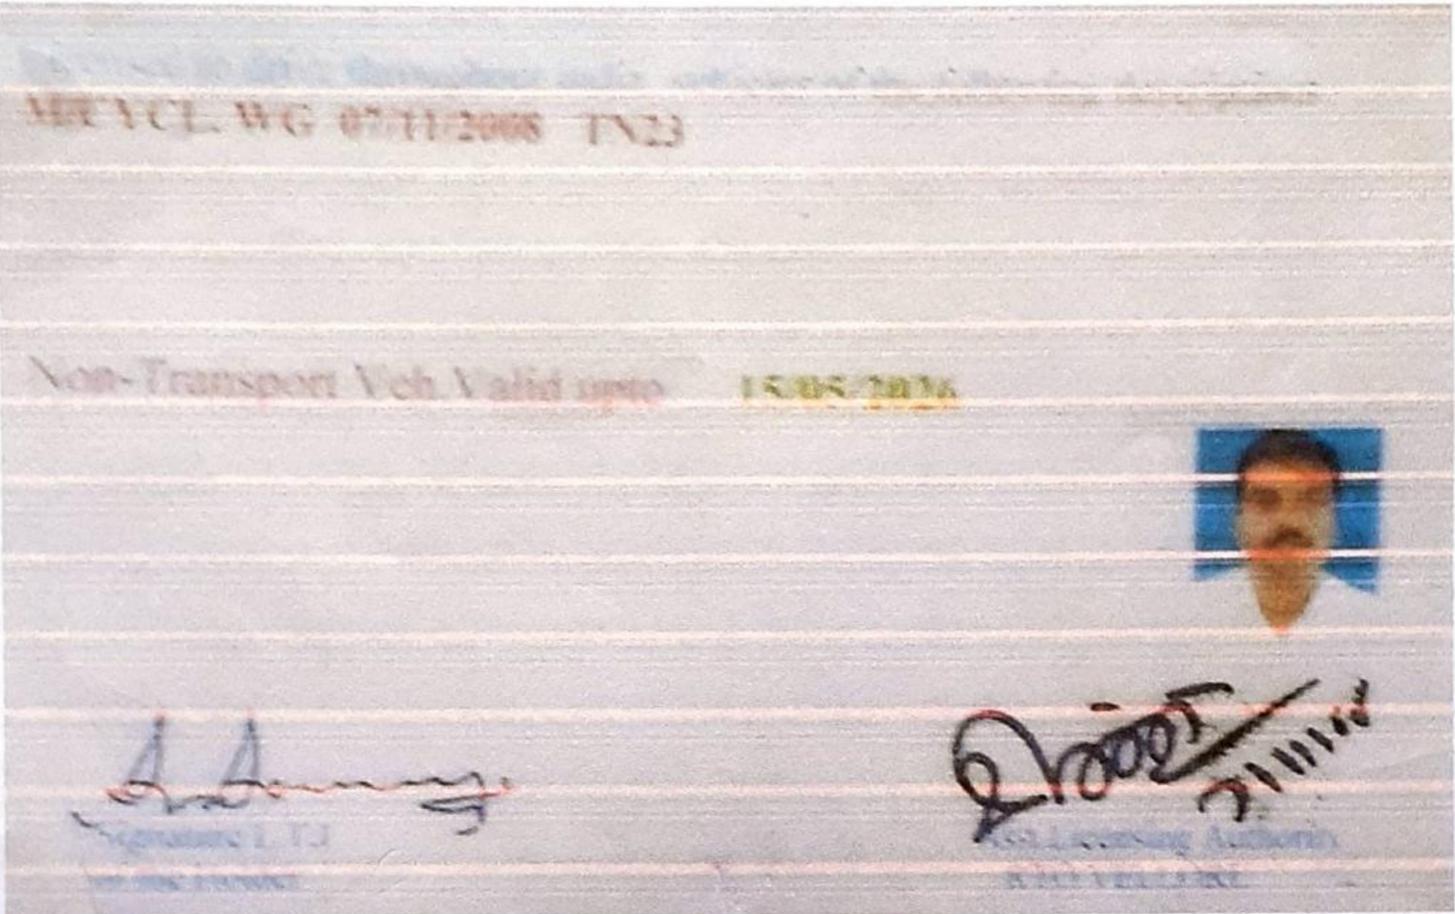

Saravanan

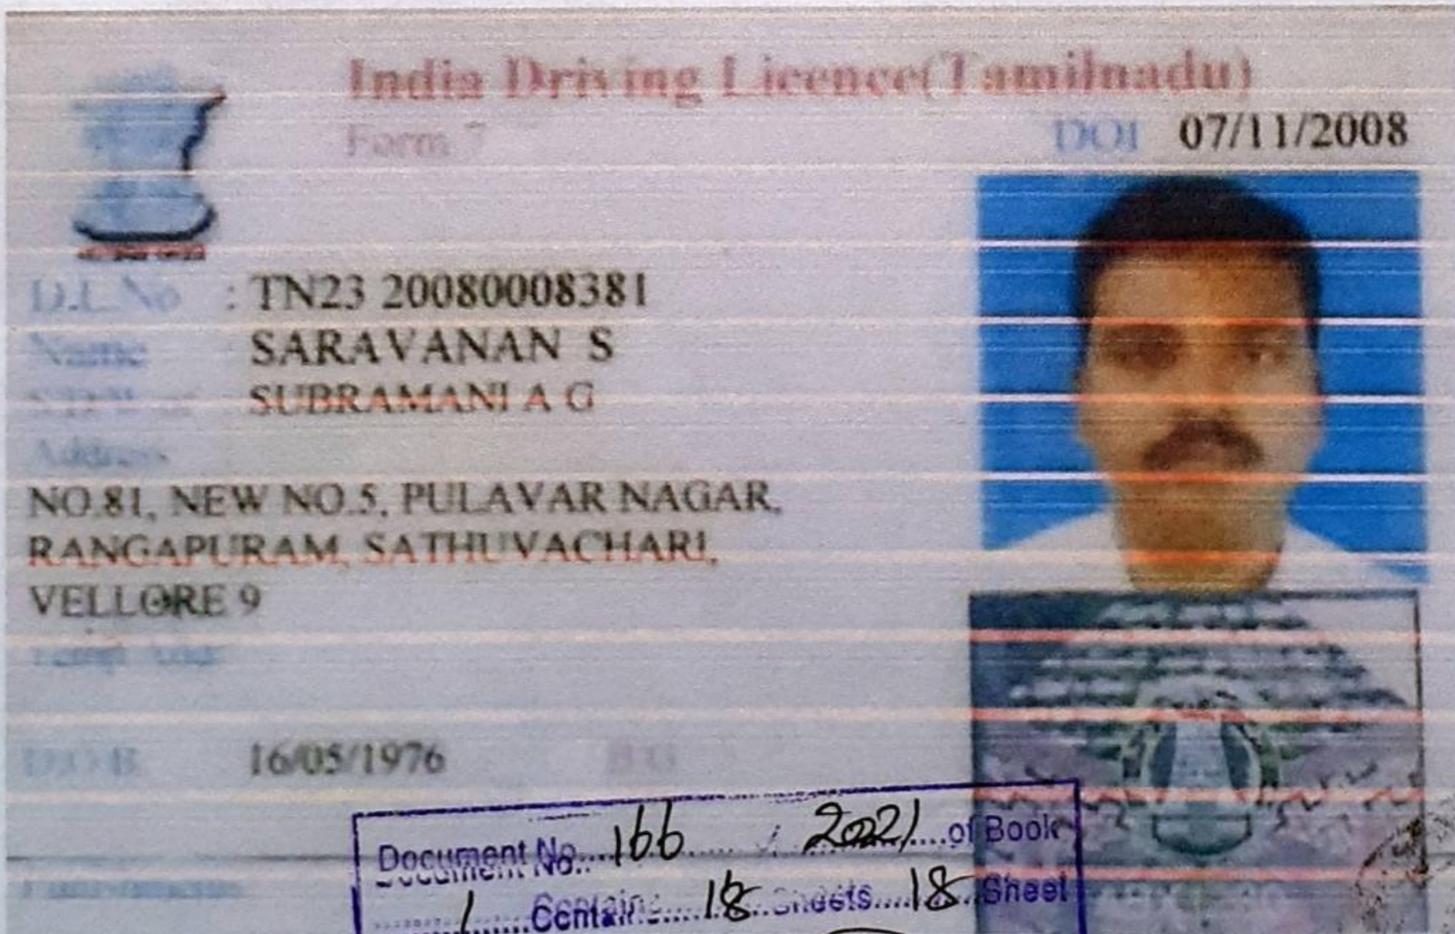

G. Amarethendran
CORRESPONDENT
Maharishi Vidya Mandir
Off. Chittoor - Cuddalore Road,
Nelvoy, VELLORE - 632 011.

[Signature]
Registering Officer
Saayarbai Educational & Charitable Trust

